


TYPE - VILLA 1

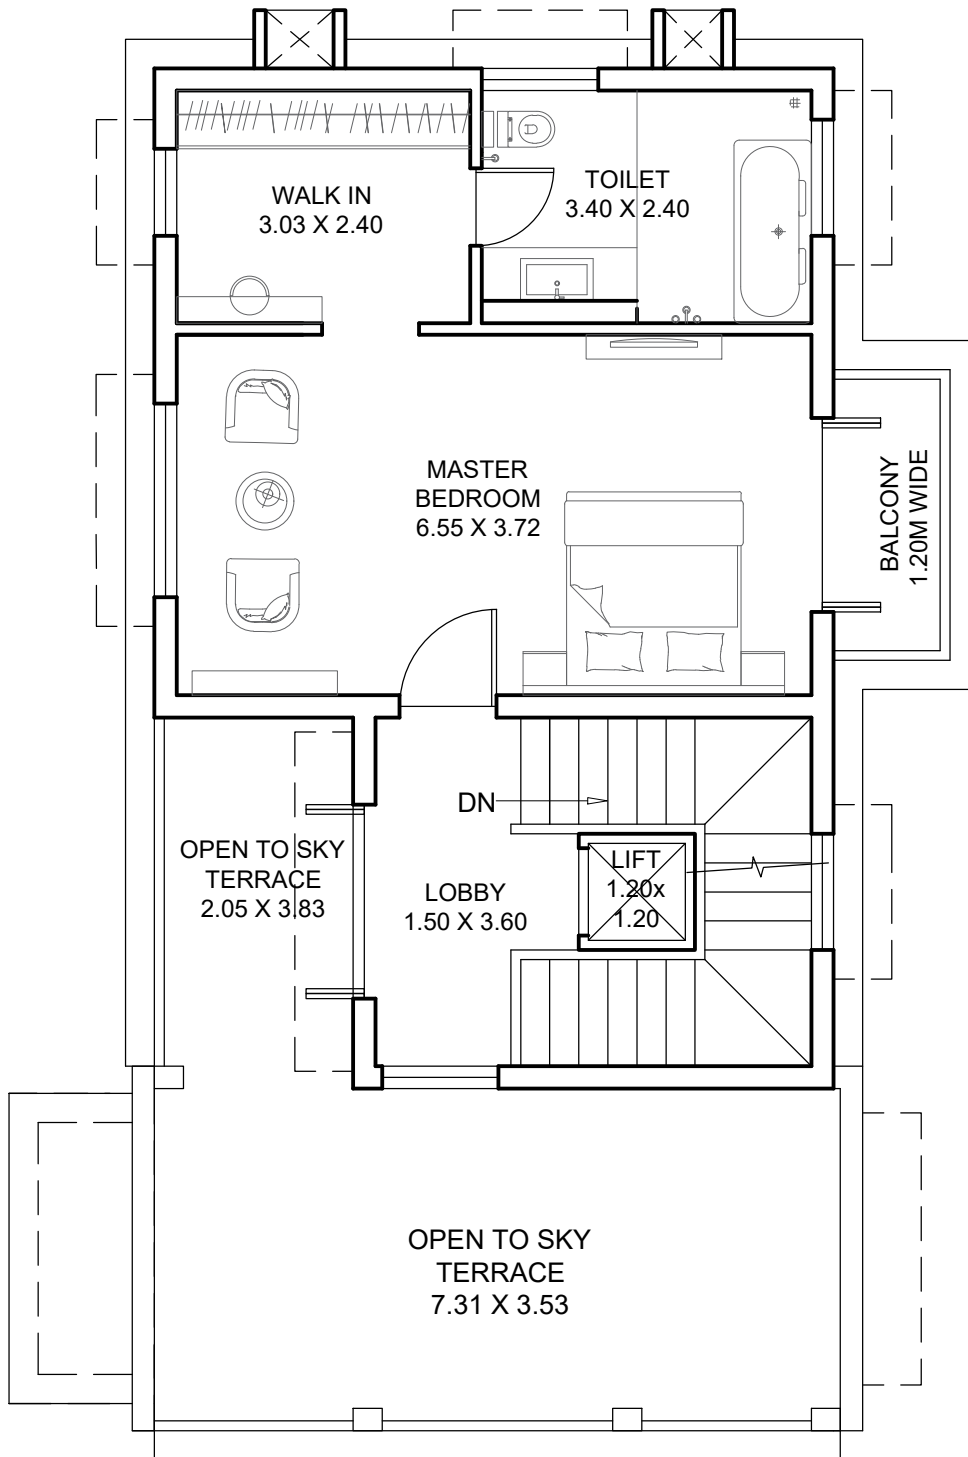

VILLA 1 - SECOND FLOOR PLAN

**PROPOSED VILLA PROJECT ON PLOT
BEARING S. NO. 227/ 8 AT ASSAGAO
VILLAGE, BARDEZ TALUKA, GOA**

U L Y S I S
ARCHITECTURAL , INTERIOR & LANDSCAPE CONSULTANTS.
#.201 - A, SECOND FLOOR, MATHIAS PLAZA,
PANJIM - GOA 403001
PH. - 2421950